


# Village of Pinecrest Stormwater Master Plan

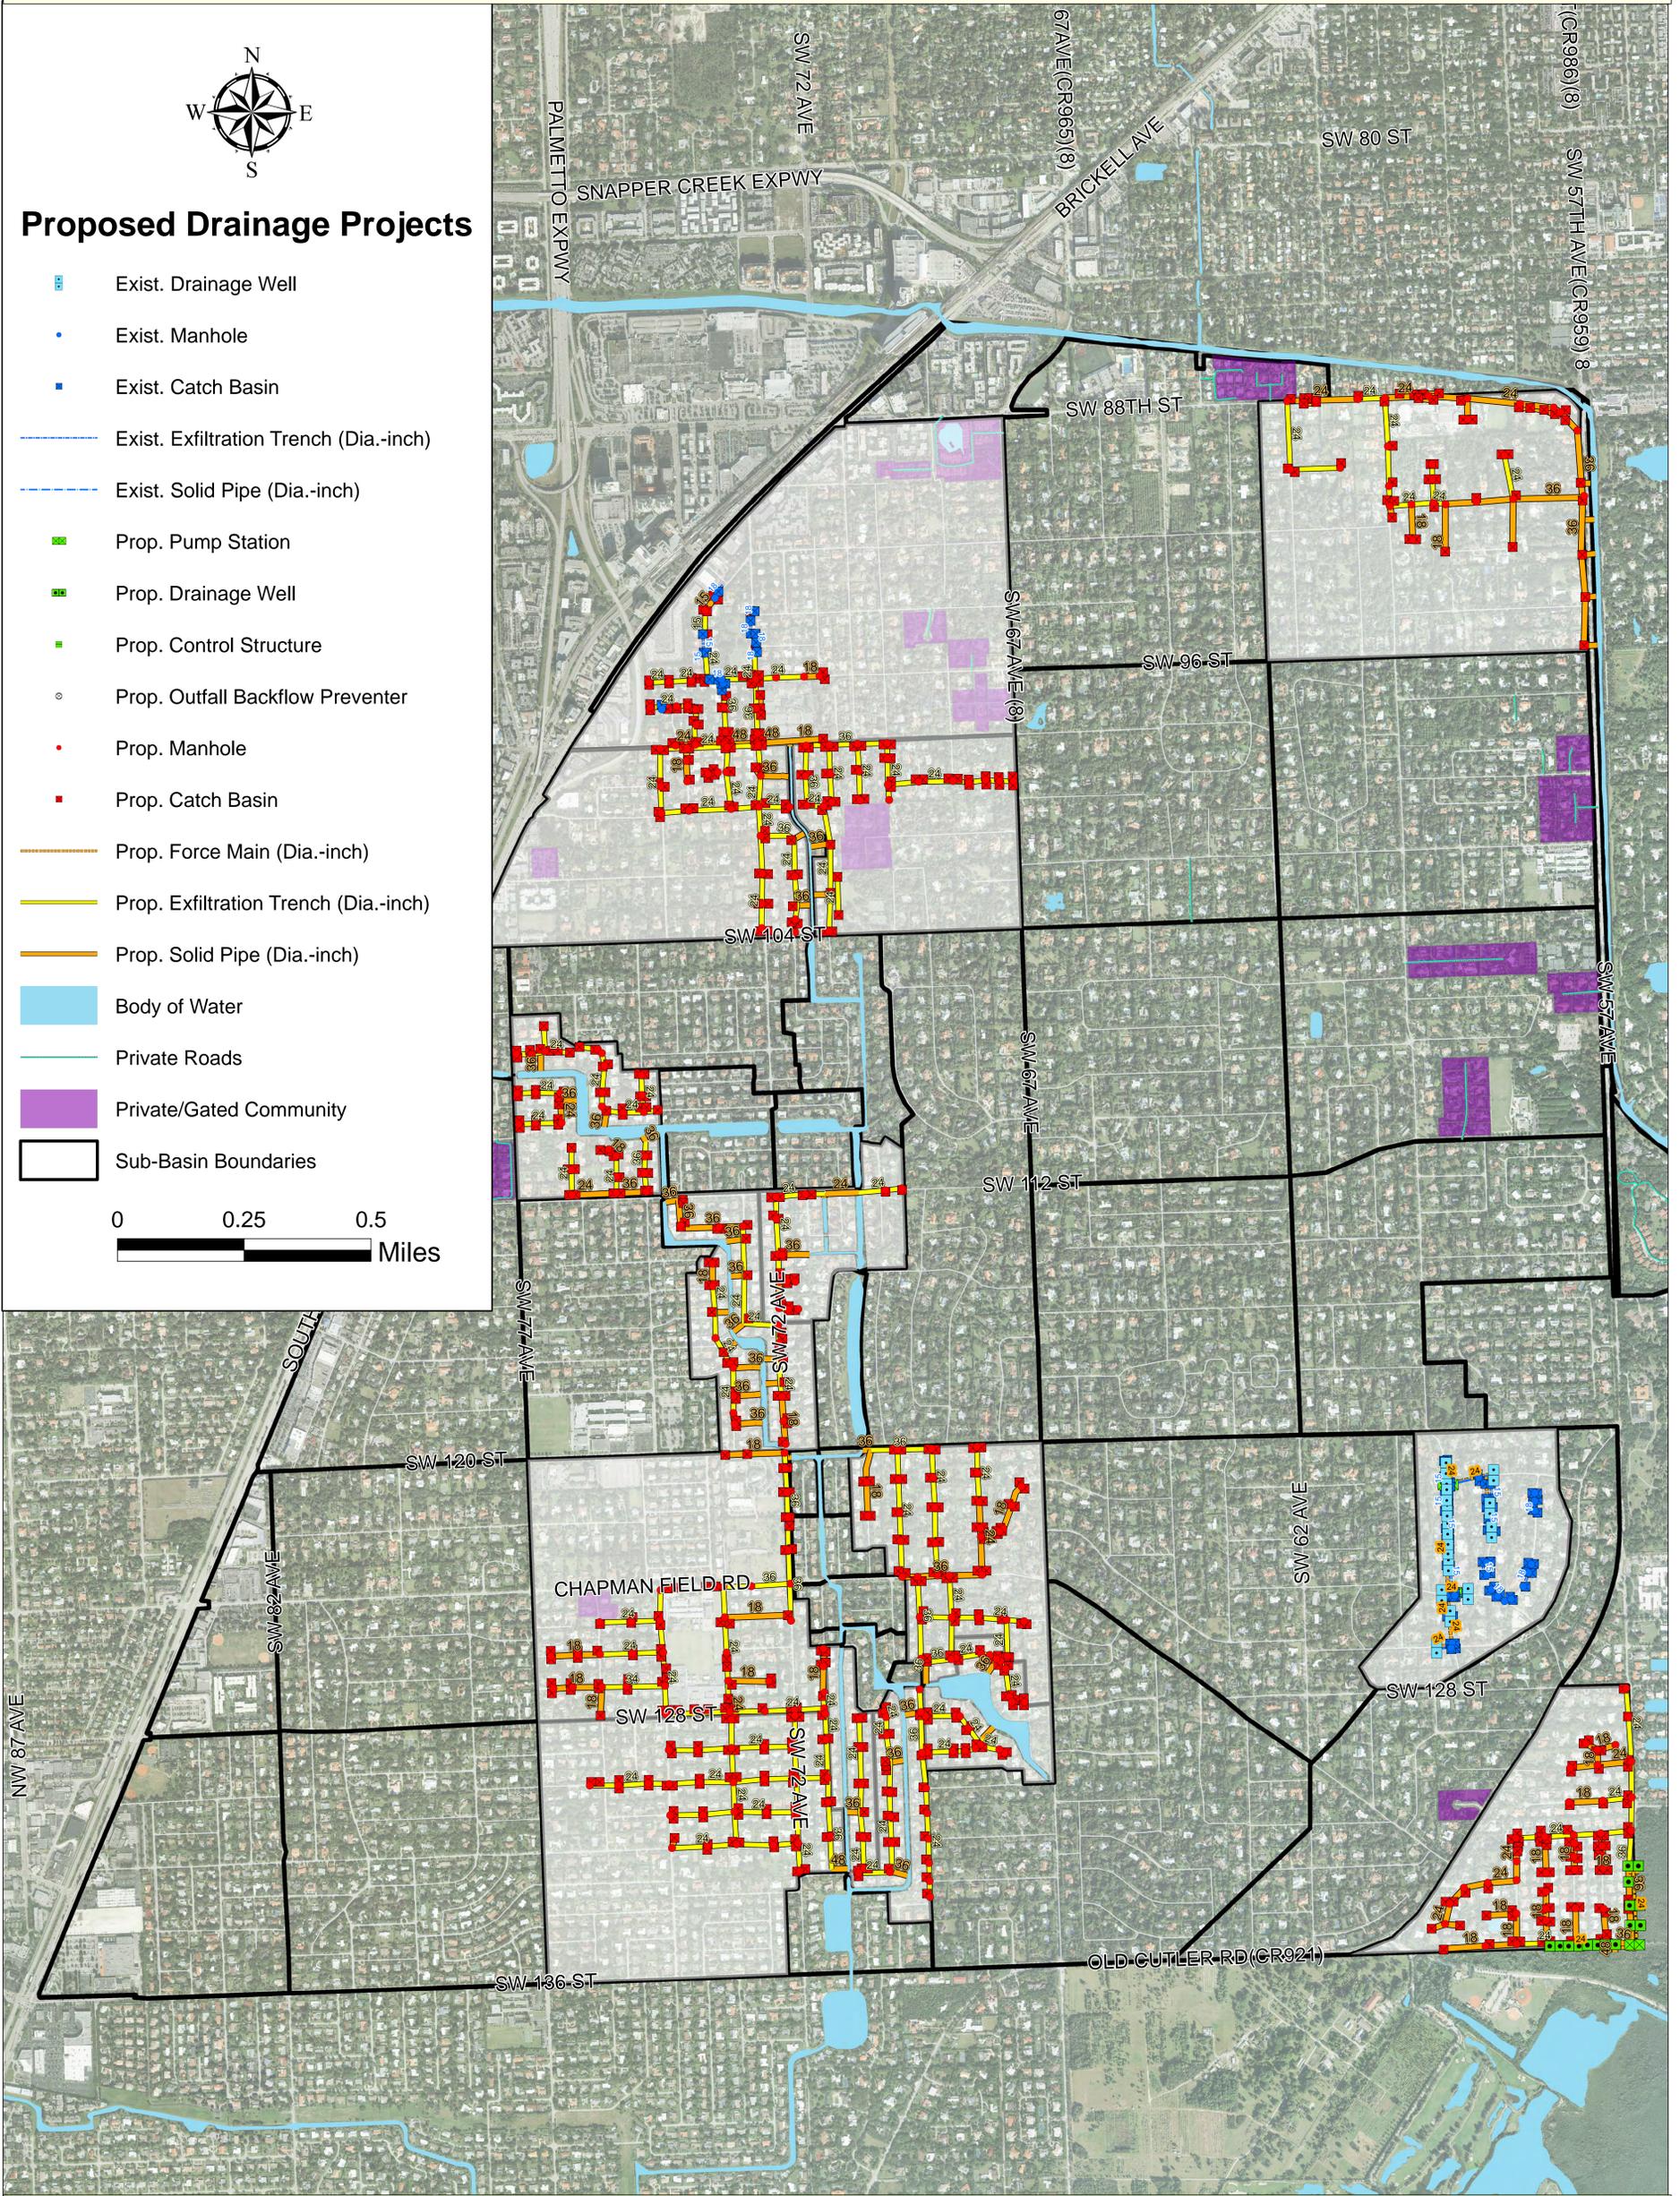

## Proposed Drainage Projects

-  Exist. Drainage Well
  -  Exist. Manhole
  -  Exist. Catch Basin
  -  Exist. Exfiltration Trench (Dia.-inch)
  -  Exist. Solid Pipe (Dia.-inch)
  -  Prop. Pump Station
  -  Prop. Drainage Well
  -  Prop. Control Structure
  -  Prop. Outfall Backflow Preventer
  -  Prop. Manhole
  -  Prop. Catch Basin
  -  Prop. Force Main (Dia.-inch)
  -  Prop. Exfiltration Trench (Dia.-inch)
  -  Prop. Solid Pipe (Dia.-inch)
  -  Body of Water
  -  Private Roads
  -  Private/Gated Community
  -  Sub-Basin Boundaries
- 0      0.25      0.5  
Miles



## Conceptual Design Proposed and Existing Drainage Features

Prepared by A.D.A. Engineering, Inc.  
for the Village of Pinecrest